


GROUND FLOOR PLAN

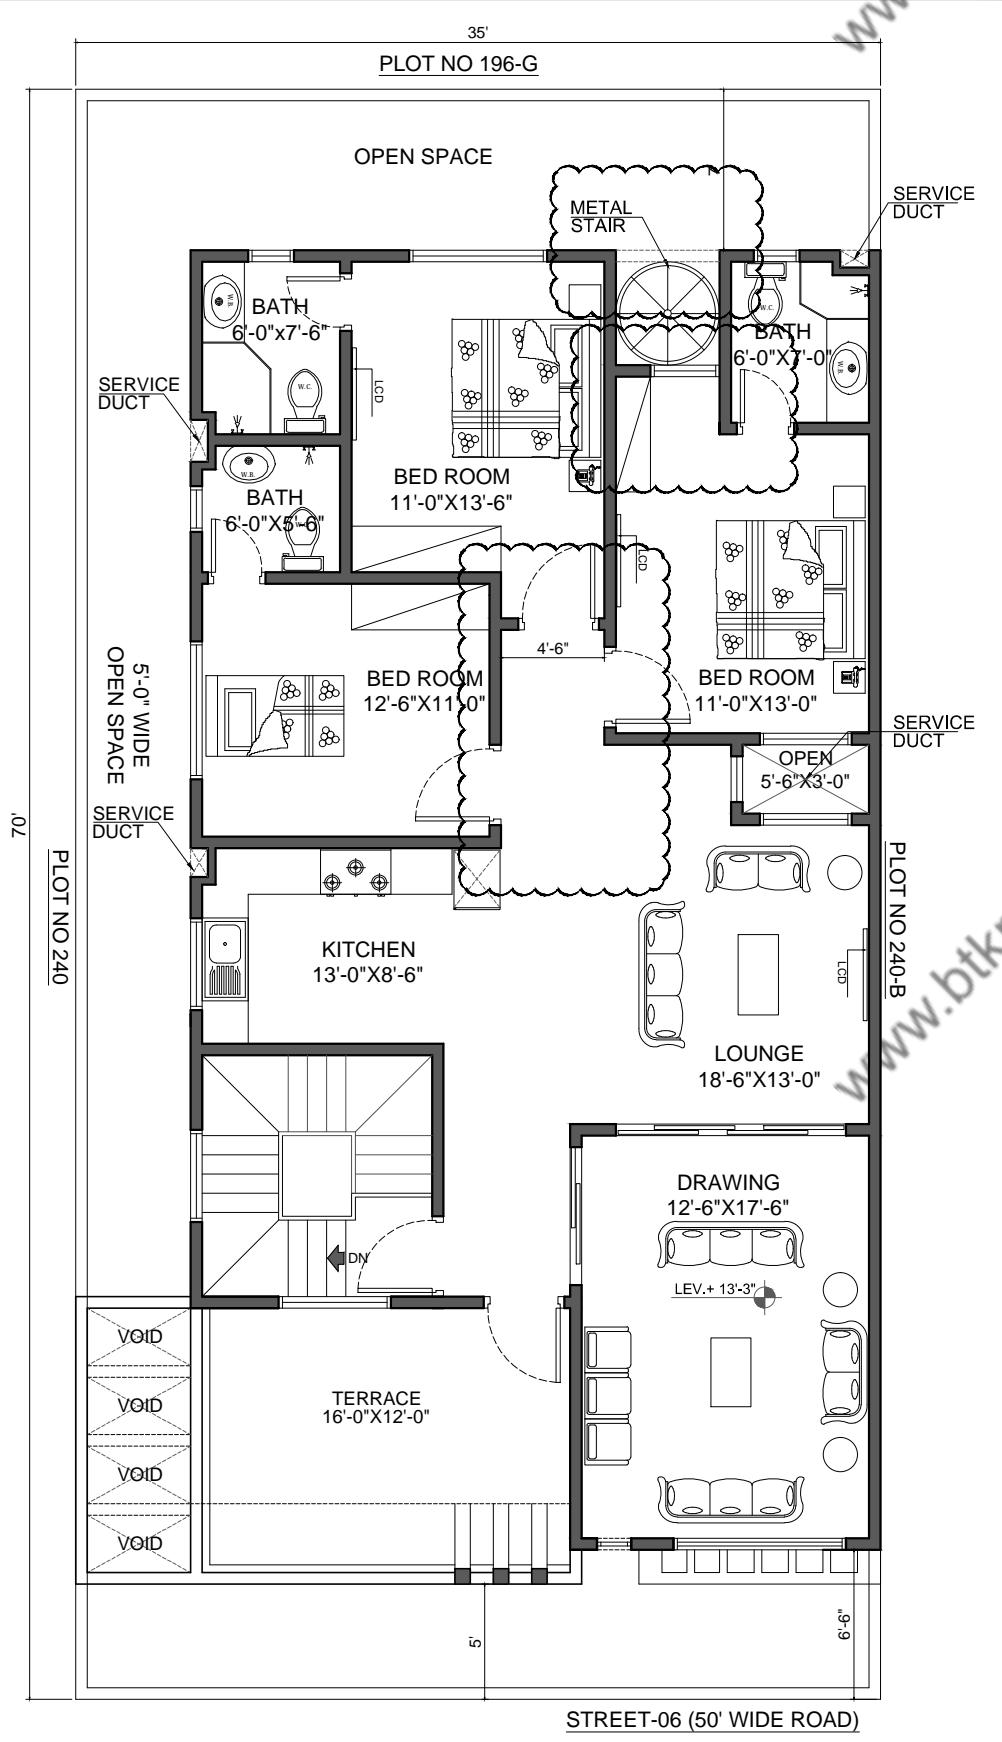

A-02 FIRST FLOOR PLAN