


A-03 GROUND FLOOR PLAN (WORKING LAYOUT)

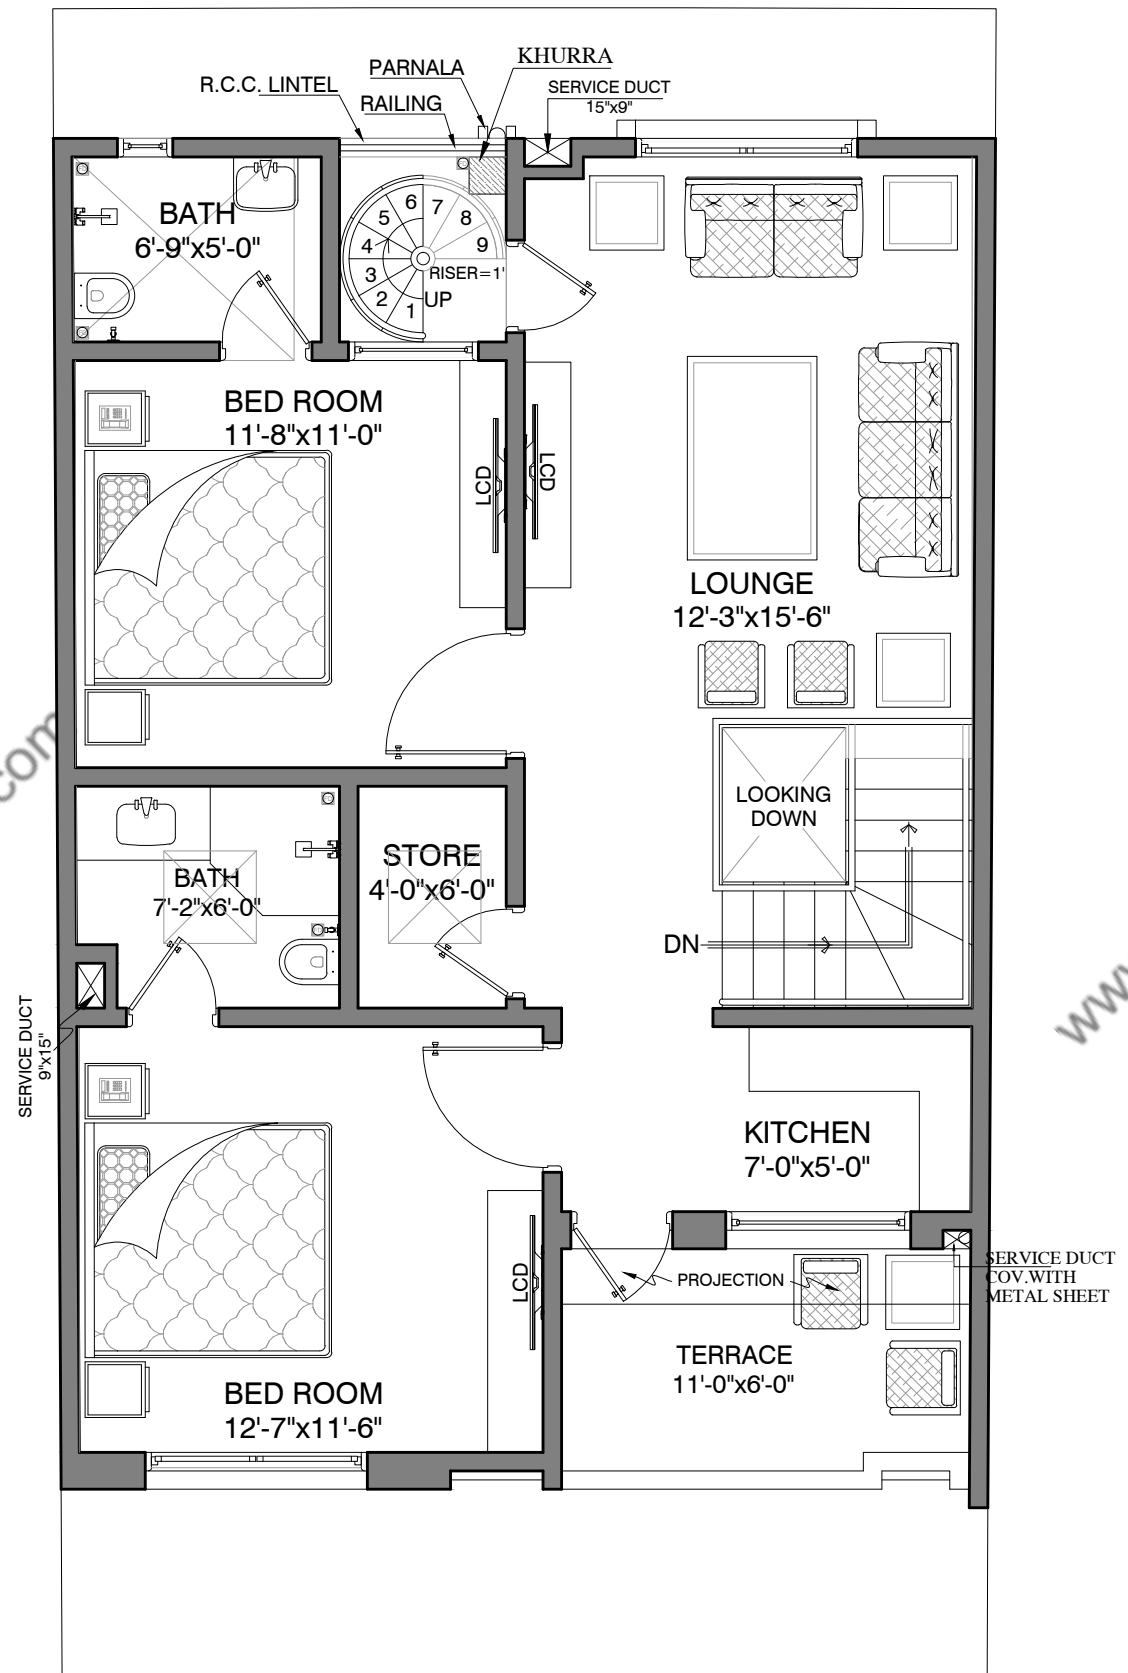

A-02 1ST FLOOR PLAN (WORKING LAYOUT)